

TRUE NORTH
SCALE: 1 IN. = 20 FT.


O C E A N

SHORELINE FOLLOWS ALONG VEGETATION LINE
AS SURVEYED ON JUNE 15 AND 16, 2021
AND RECONFIRMED ON NOVEMBER 16, 2021

SHORELINE FOLLOWS ALONG VEGETATION
LINE AS CERTIFIED ON JUNE 29, 1982

SHORELINE FOLLOWS ALONG VEGETATION
LINE AS CERTIFIED ON JUNE 29, 1982
AND RESURVEYED ON JUNE 15, 16, AND
RECONFIRMED ON NOVEMBER 16, 2021


BOUNDARY FOLLOWS ALONG HIGH WATER MARK
AT SEASHORE (VEGETATION LINE) AS SHOWN
ON LAND COURT APPLICATION 1804 (MAP 7)

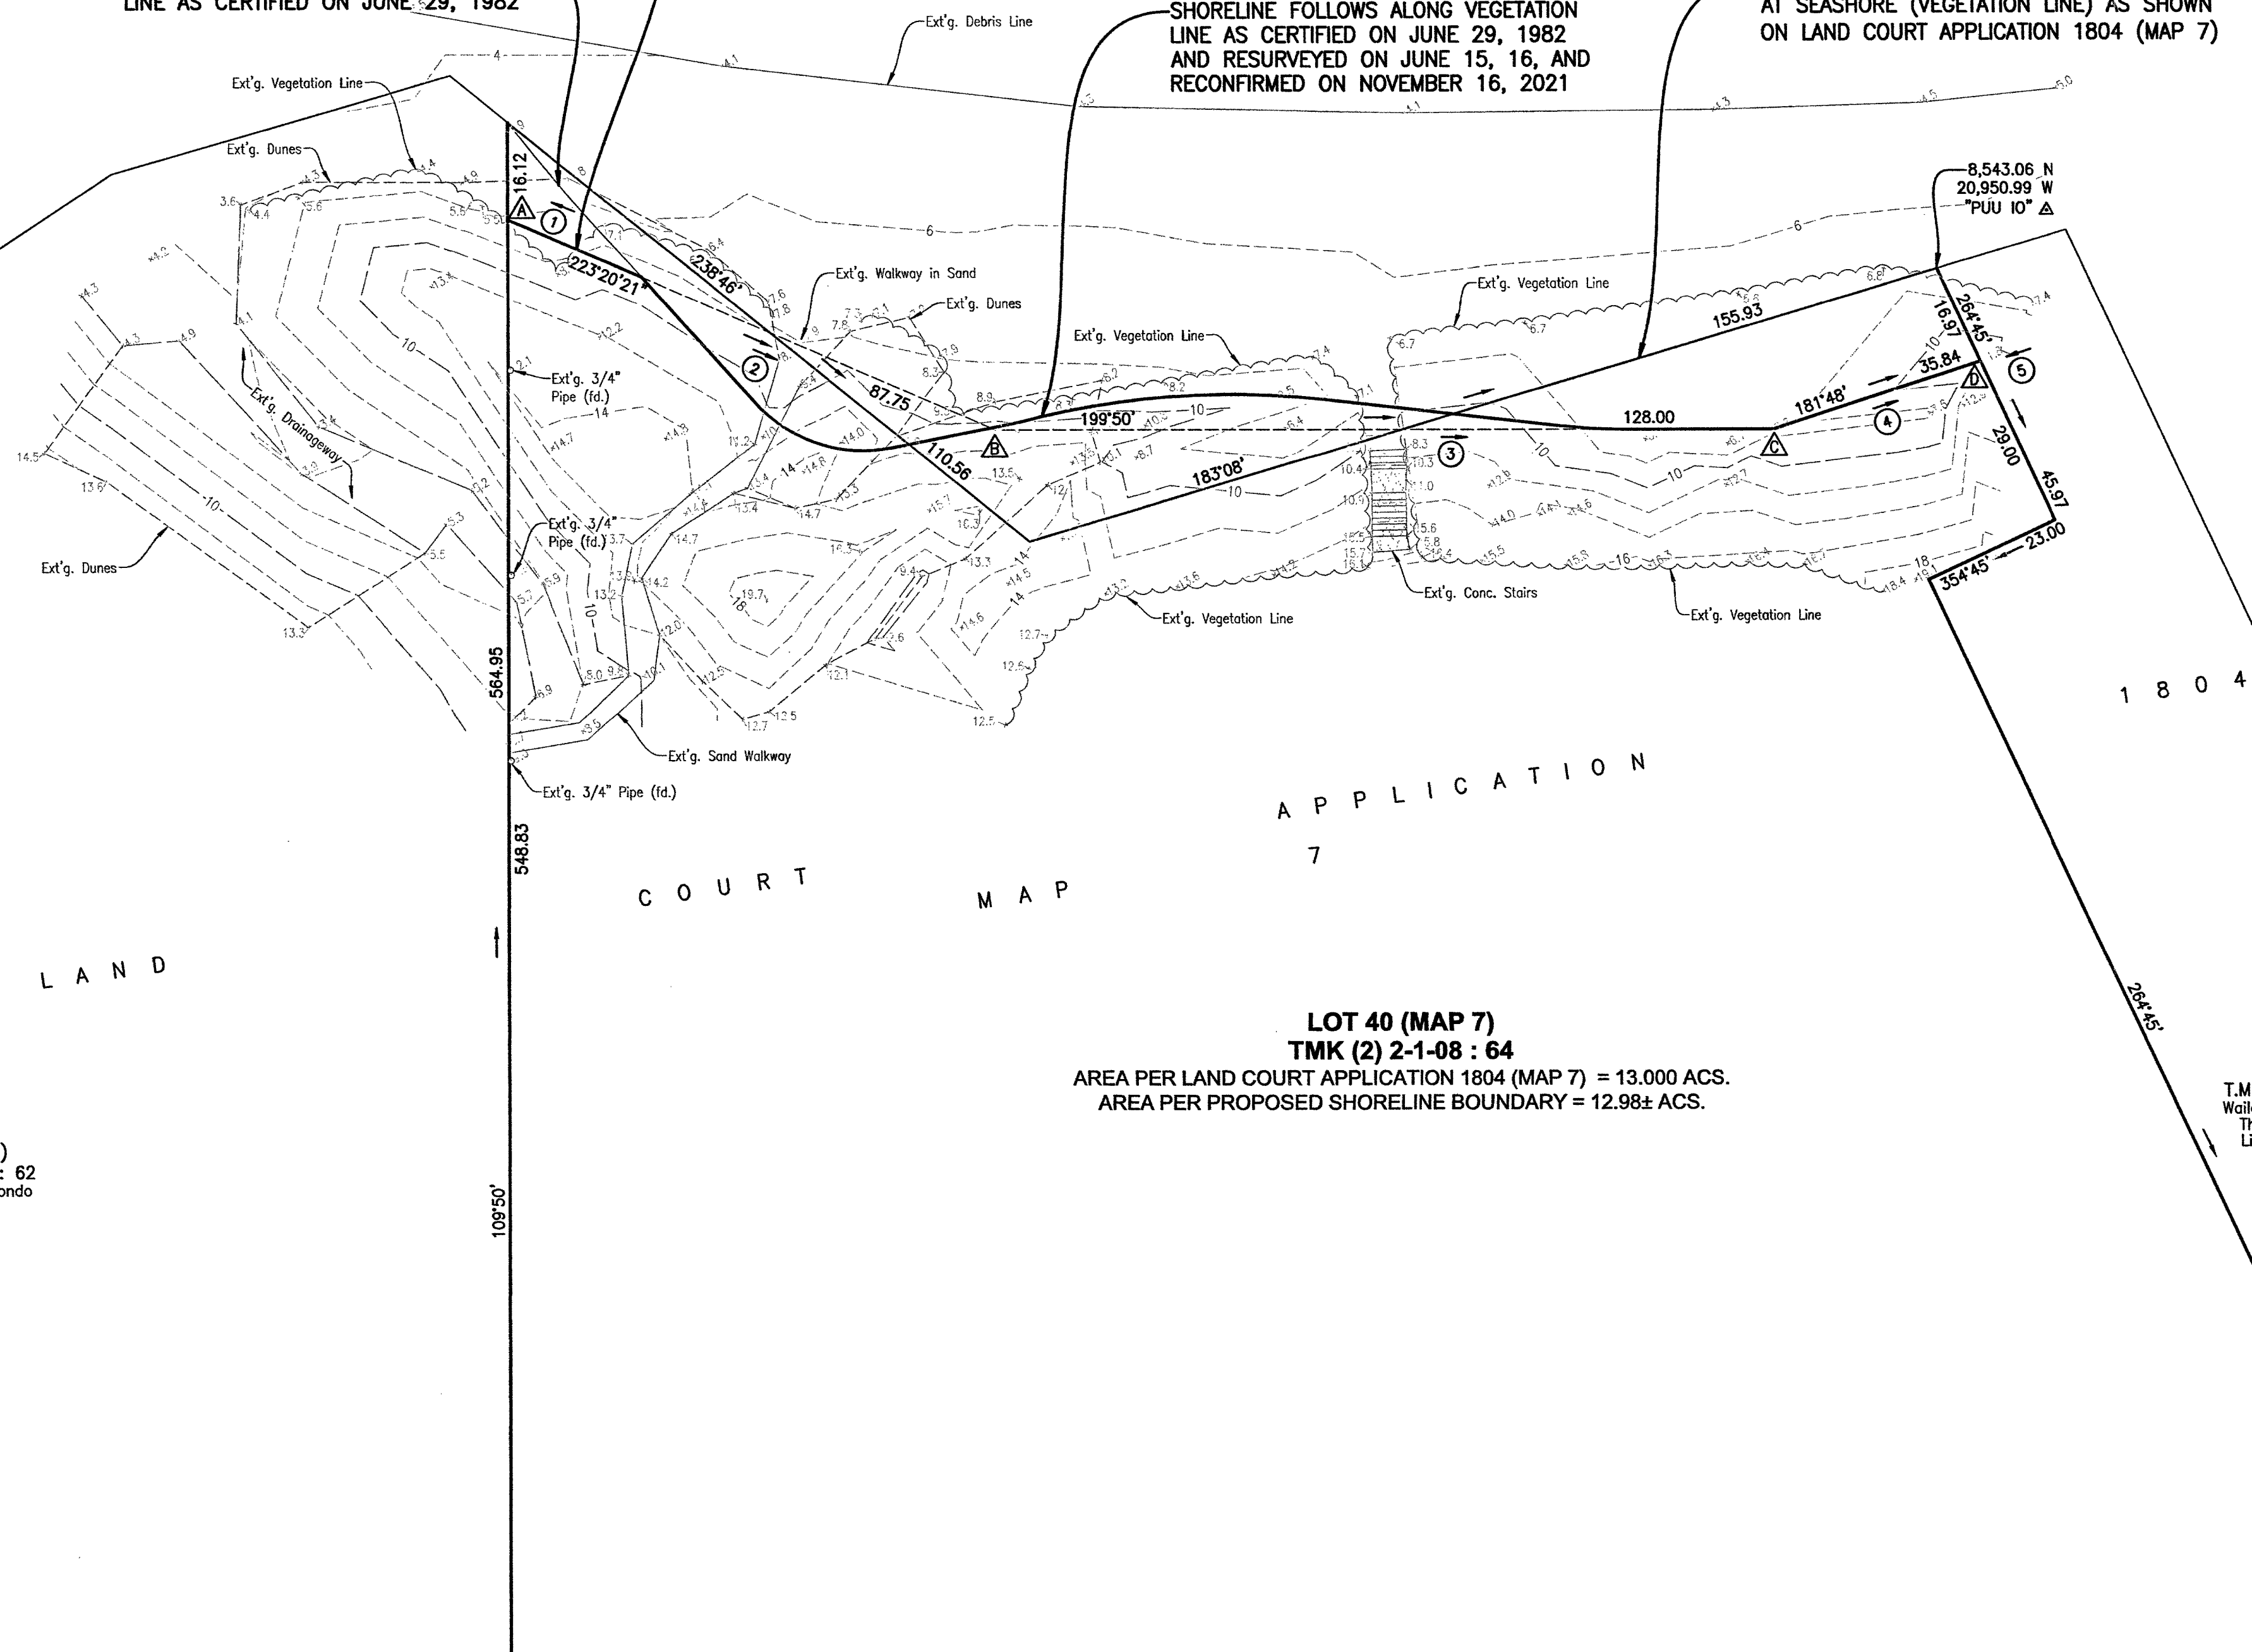

LOT 216 (MAP 31)
T.M.K.: (2) 2-1-08 : 62
Maluhia at Wailea - Condo
(Owners)

LOT 40 (MAP 7)
TMK (2) 2-1-08 : 64
AREA PER LAND COURT APPLICATION 1804 (MAP 7) = 13.000 ACS.
AREA PER PROPOSED SHORELINE BOUNDARY = 12.98± ACS.

LOT 6
T.M.K.: (2) 2-1-08 : 64
Wailea Land Corporation and
The Northwestern Mutual
Life Insurance Company
(Owners)

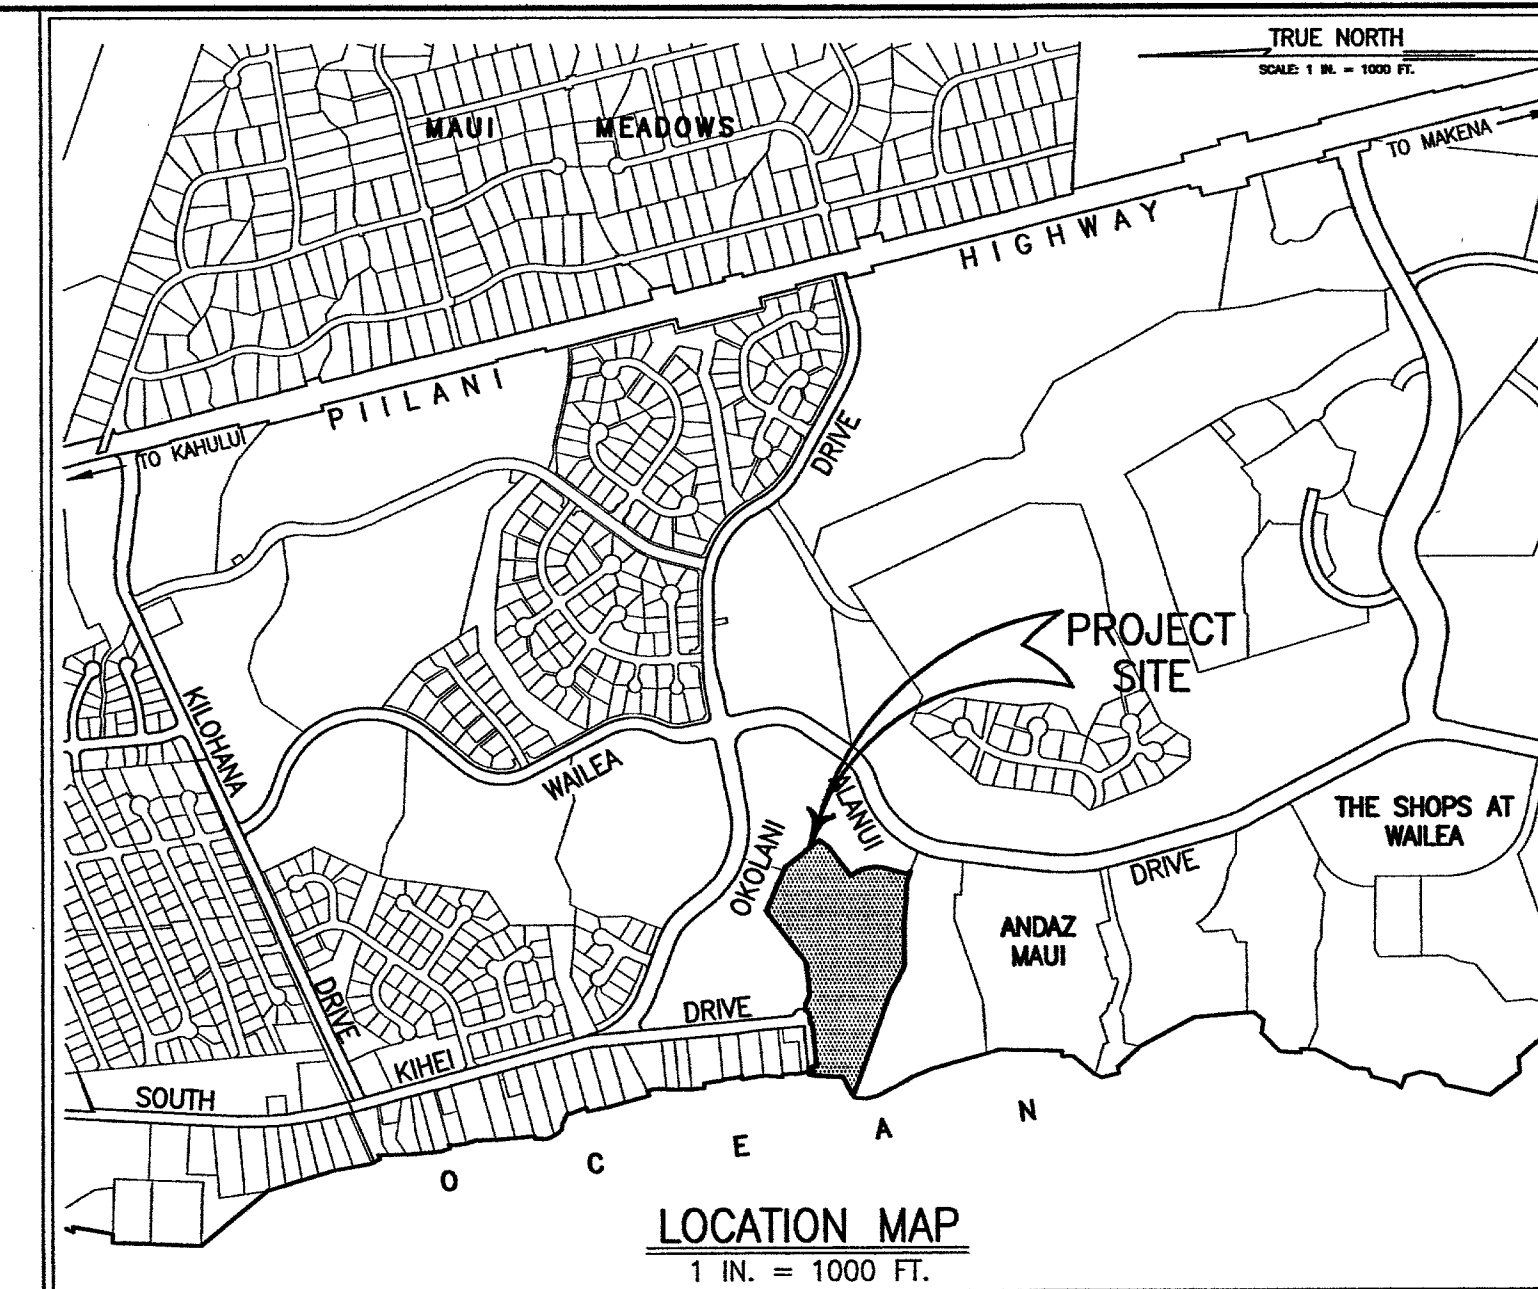

LEGEND:

- 8 --- EXISTING GRADE
- △ EXISTING SPOT ELEVATION
- EXISTING VEGETATION LINE
- △ POINT NUMBER
- ① PHOTO NUMBER


NOTES:

- ALL AZIMUTHS AND RECORD COORDINATES, REFERS TO GOVERNMENT SURVEY TRIANGULATION STATION "PUU 10".
- OWNERS OF ADJOINING LANDS, AS SHOWN ON PLAN, TAKEN FROM RECORDS IN THE REAL PROPERTY MAPPING BRANCH.
- LOCATION OF EXISTING VEGETATION LINE SHOWN ON MAP BASED ON FIELD SURVEY CONDUCTED ON JUNE 10, 15 AND 16, 2021 AND RECONFIRMED ON NOVEMBER 16, 2021.

SHORELINE CERTIFICATION MAP FOR


T.M.K.: (2) 2-1-08 : 64

LOT 40 OF LAND COURT APPLICATION 1804
HONUAULA, MAUI, HAWAII

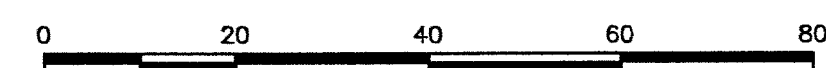


SCALE: 1 INCH = 20 FEET

OWNERS: WALEA EKAHI - CONDO
ADDRESS: WALEA, HAWAII
PROPERTY ADDRESS: 3300 WALEA ALANUI DRIVE

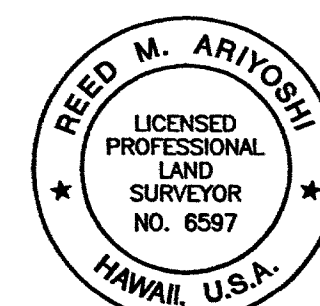

Reed M. Ariyoshi
This map was prepared by me or under my supervision. Expiration Date 4/30/22 Date of License 1/14/22

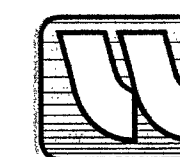

WARREN S. UNEMORI - ENGINEERING, INC.
Wells Street Professional Center - Suite 403
2145 Wells Street - Wailuku, Maui, Hawaii 96793
(808)242-4403 FAX: (808)244-4856

November 30, 2021
Revised: January 4, 2022

T.M.K.: (2) 2-1-08 : 64